


LEYENDA ACOMETIDAS

	FAROLAS		SANEAMIENTO
	TELEFONICA		PLUVIALES
	AGUA POTABLE		
	BAJA TENSIÓN		

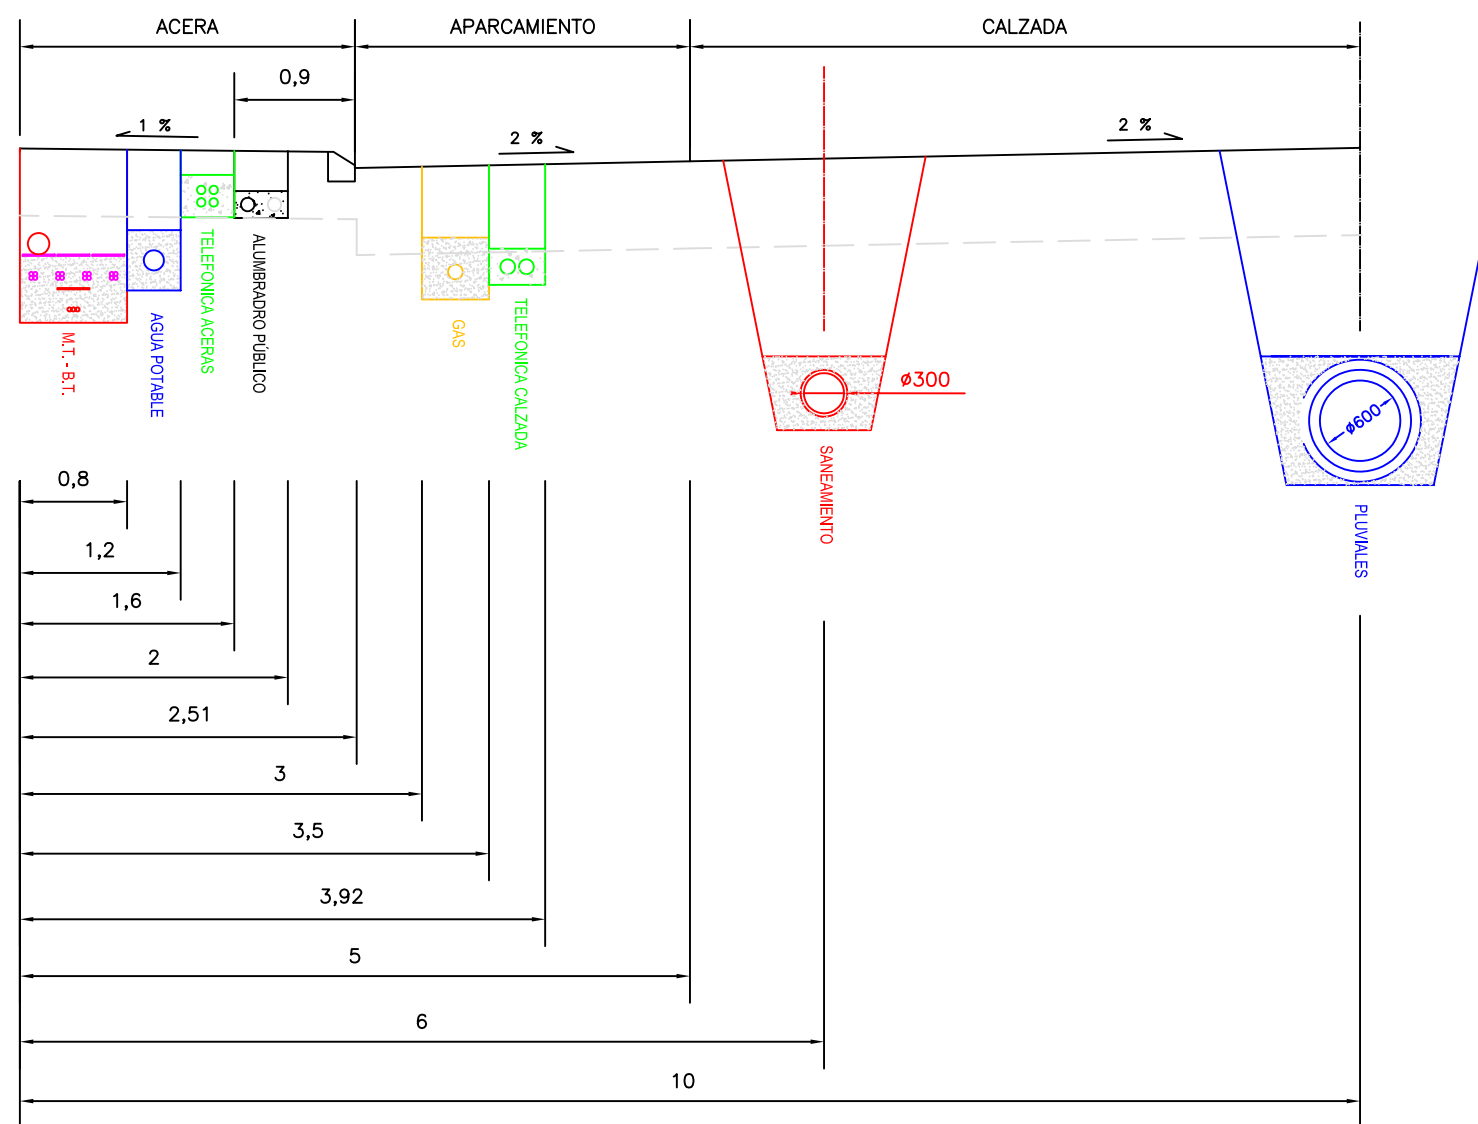

COORDENADAS PARCELA B 1

Punto	X	Y
1	X = 719576.4973	Y = 4266865.6777
2	X = 719587.2115	Y = 4266909.3836
3	X = 719580.4128	Y = 4266911.0503
4	X = 719574.4604	Y = 4266886.7692
5	X = 719550.1794	Y = 4266892.7216
6	X = 719545.4175	Y = 4266873.2967

POTENCIA ASIGNADA 75 kw BT

