
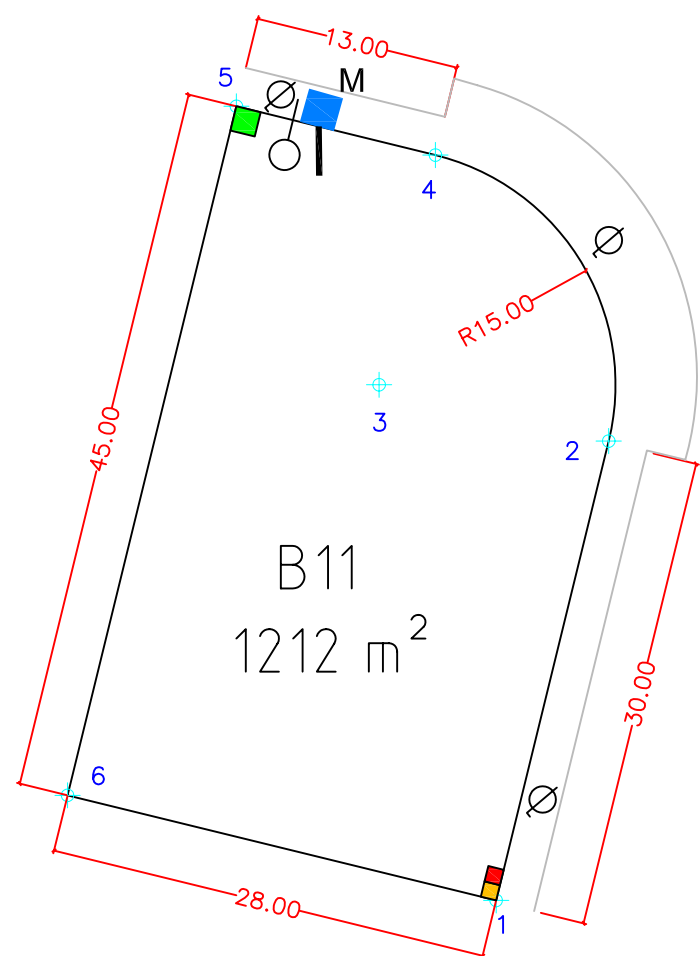


SECCIÓN TIPO

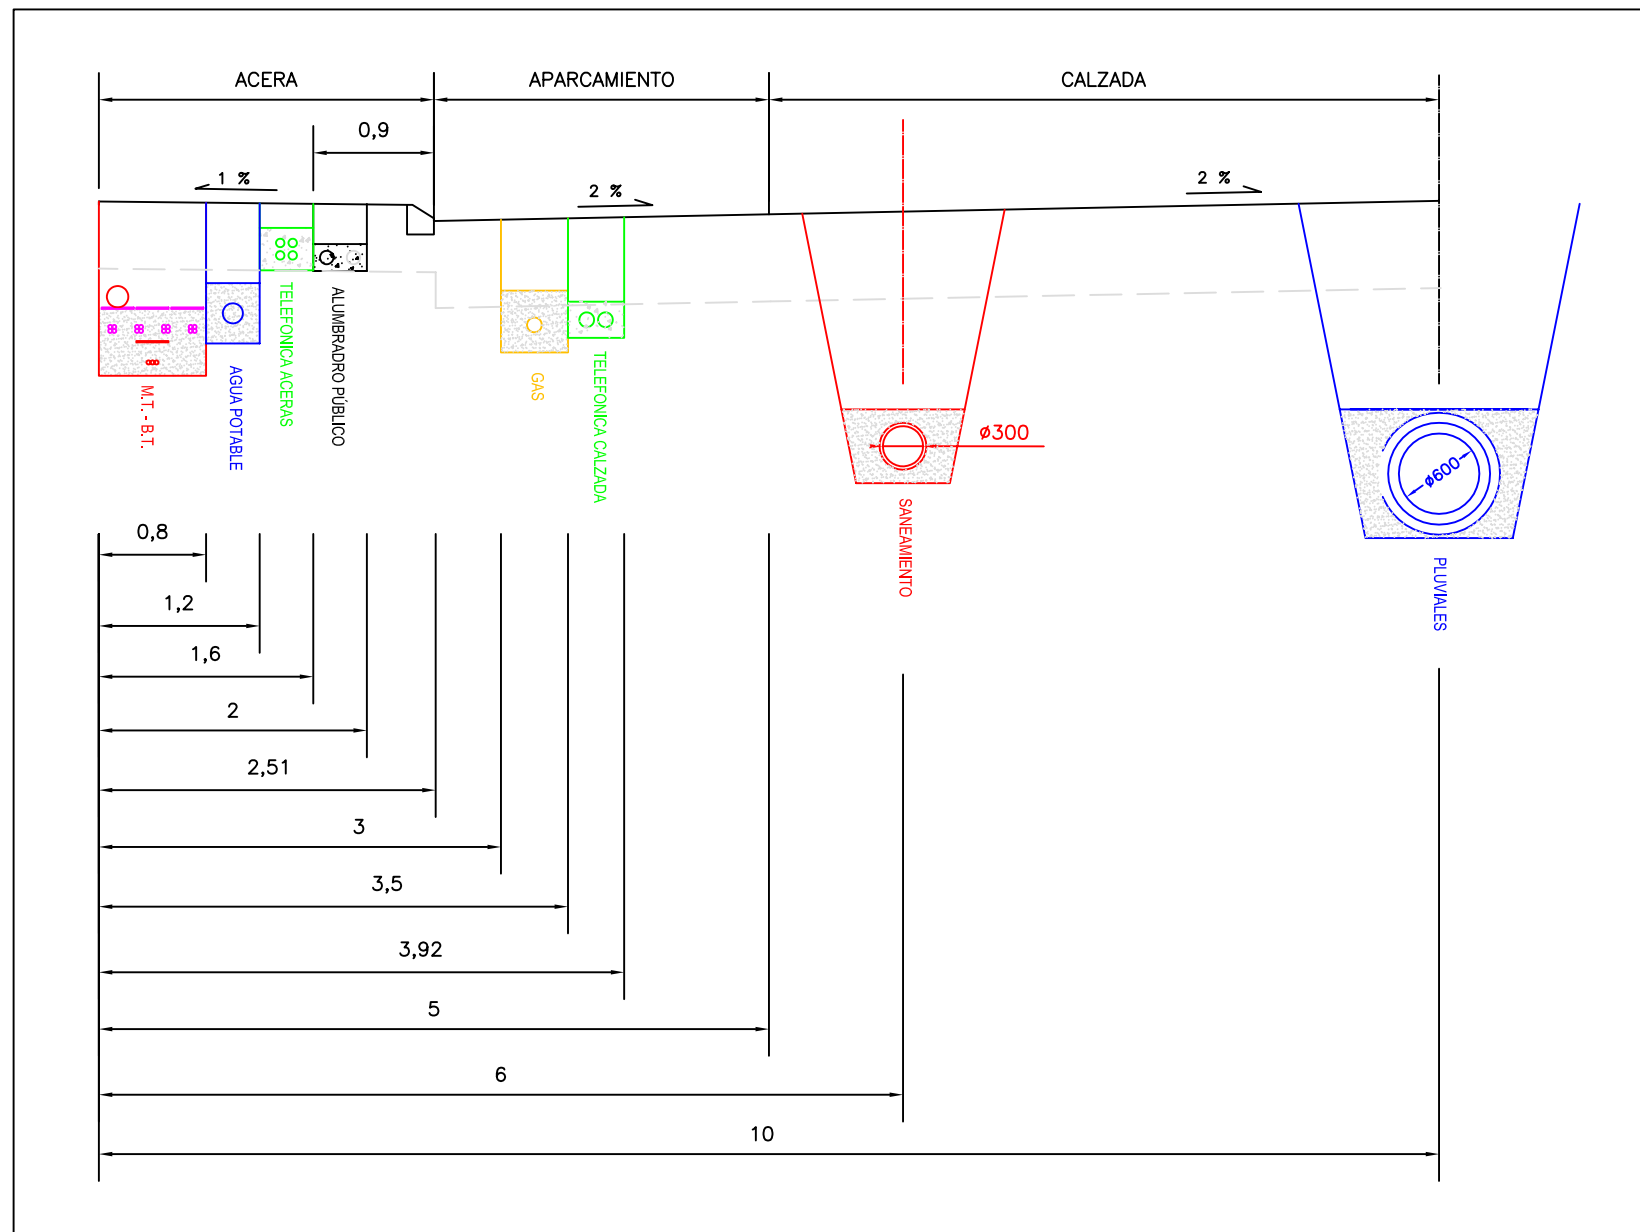

LEYENDA ACOMETIDAS

	FAROLAS		SANEAMIENTO
	TELEFONICA		PLUVIALES
	AGUA POTABLE		
	BAJA TENSIÓN		

Punto	X	Y
1	X = 719807.3164	Y = 4266809.0940
2	X = 719814.4592	Y = 4266838.2313
3	X = 719799.8906	Y = 4266841.8027
4	X = 719803.4620	Y = 4266856.3713
5	X = 719790.8358	Y = 4266859.4666
6	X = 719780.1216	Y = 4266815.7607

POTENCIA ASIGNADA 69.50 kw BT

