


LEYENDA ACOMETIDAS

	FAROLAS		SANEAMIENTO
	TELEFONICA		PLUVIALES
	AGUA POTABLE		
	BAJA TENSION		

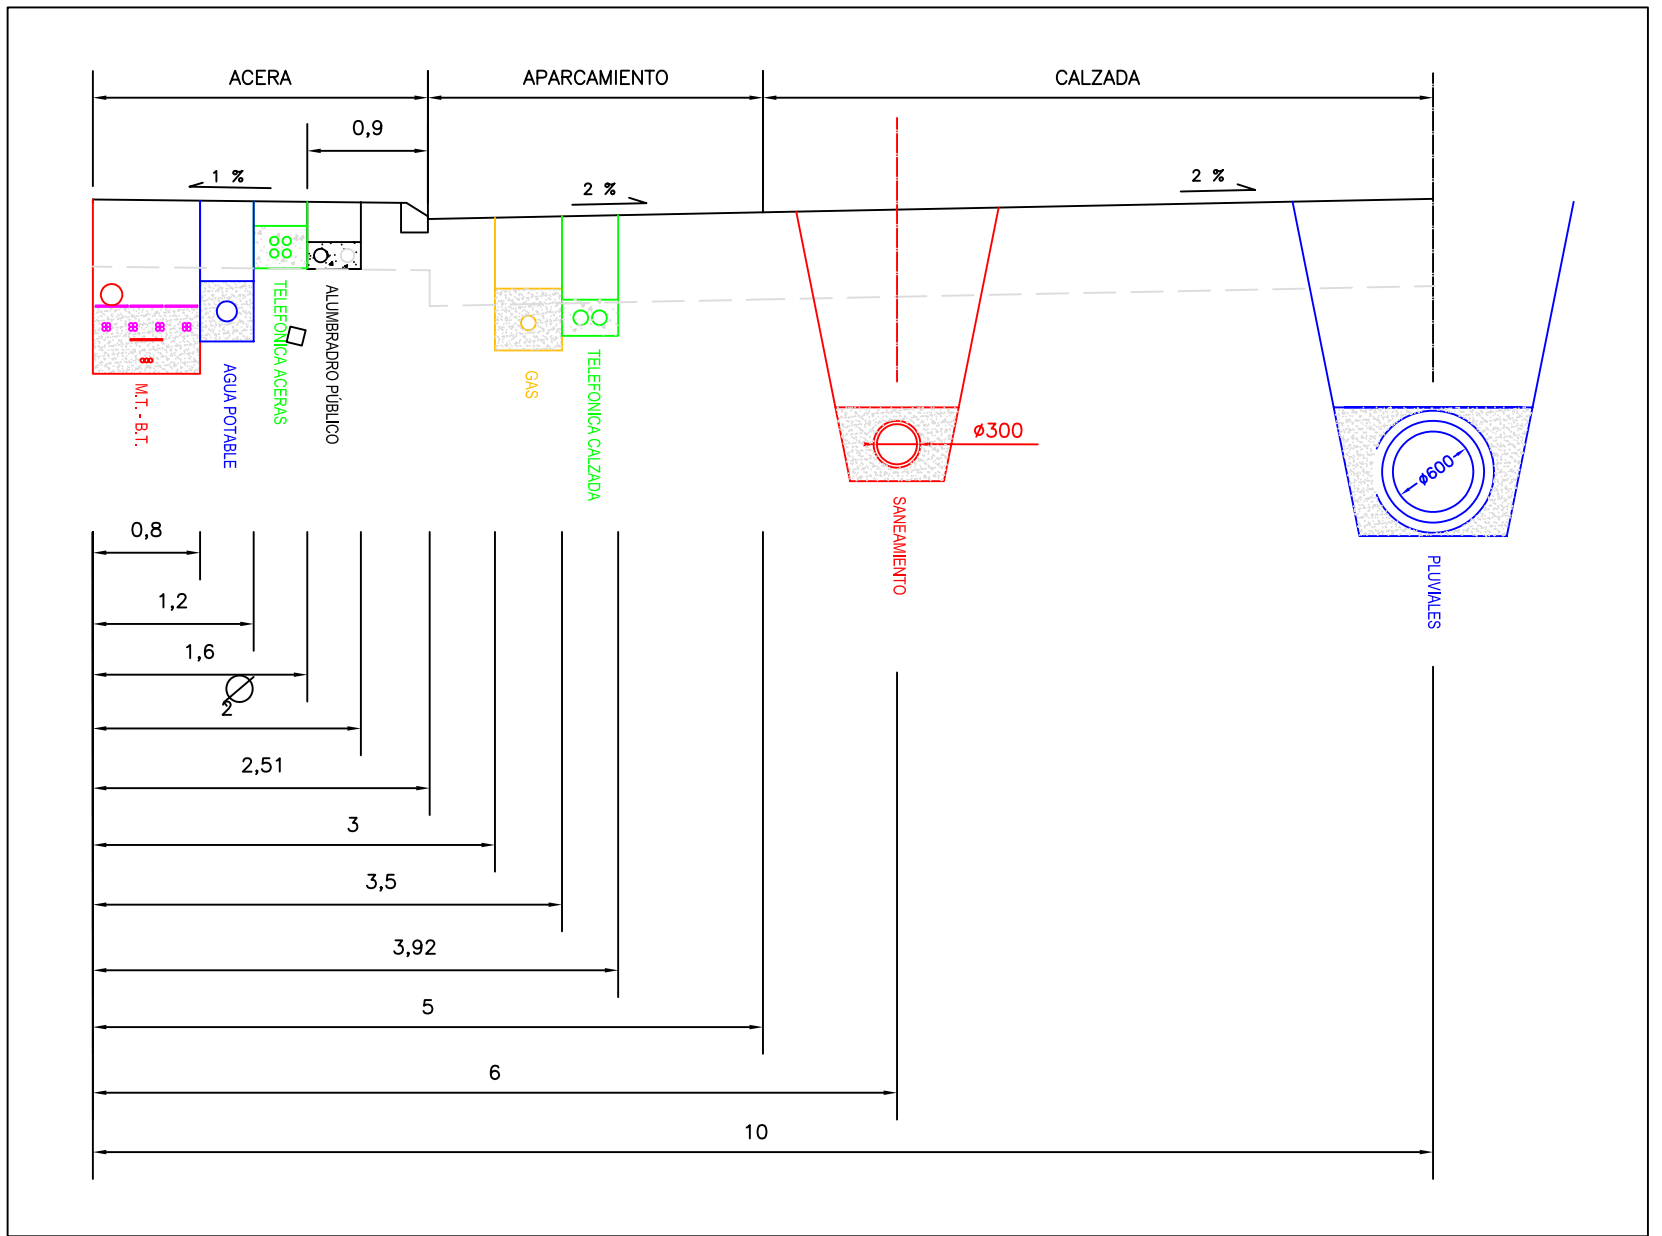

COORDENADAS PARCELA B 20		
Punto	X	Y
1	X = 719749.9826	Y = 4266776.8166
2	X = 719760.6968	Y = 4266820.5225
3	X = 719741.2719	Y = 4266825.2844
4	X = 719730.5578	Y = 4266781.5785

POTENCIA ASIGNADA 75 kw BT

