


LEYENDA ACOMETIDAS

	FAROLAS		SANEAMIENTO
	TELEFONICA		PLUVIALES
	AGUA POTABLE		
	BAJA TENSION		

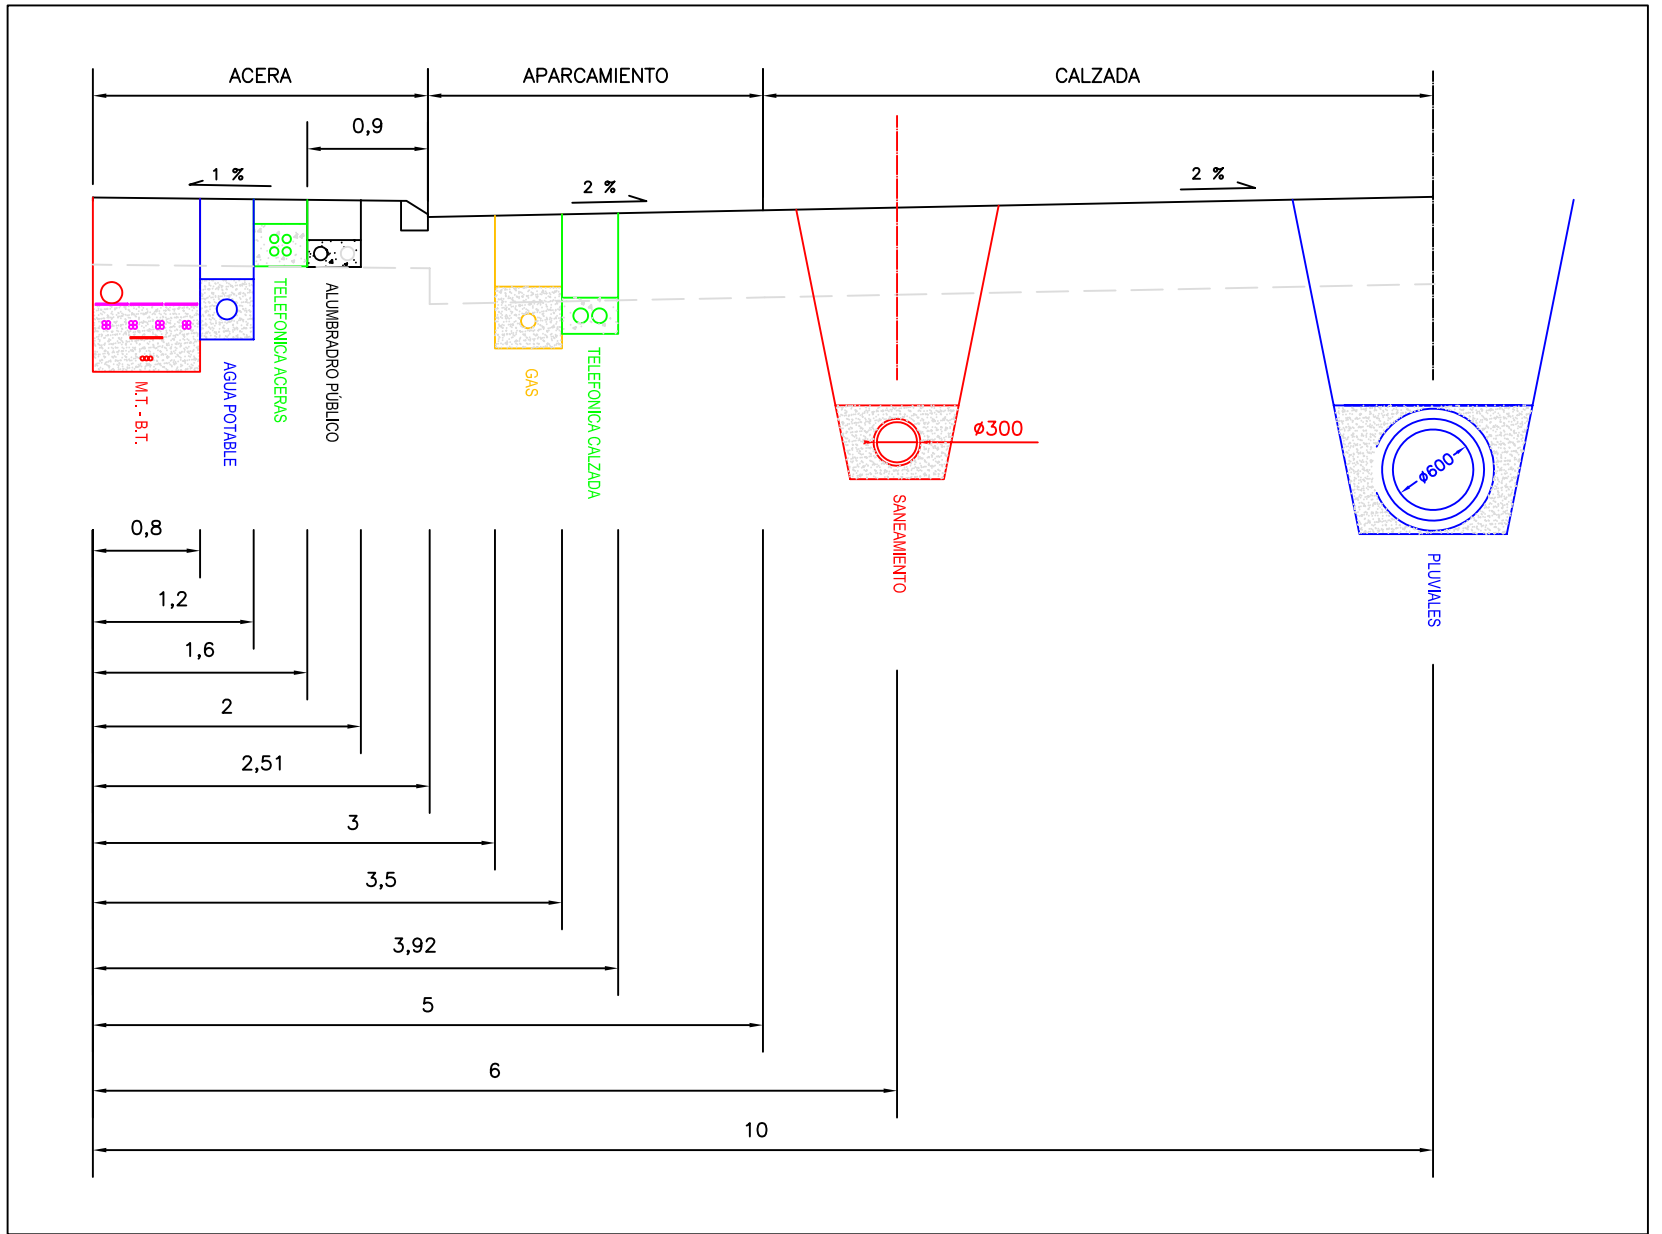

COORDENADAS PARCELA B 4		
Punto	X	Y
1	X = 719634.7718	Y = 4266851.3921
2	X = 719645.4860	Y = 4266895.0981
3	X = 719626.0611	Y = 4266899.8599
4	X = 719615.3470	Y = 4266856.1540

POTENCIA ASIGNADA 60 kw BT

