


LEYENDA ACOMETIDAS

	FAROLAS		SANEAMIENTO
	TELEFONICA		PLUVIALES
	AGUA POTABLE		
	BAJA TENSIÓN		

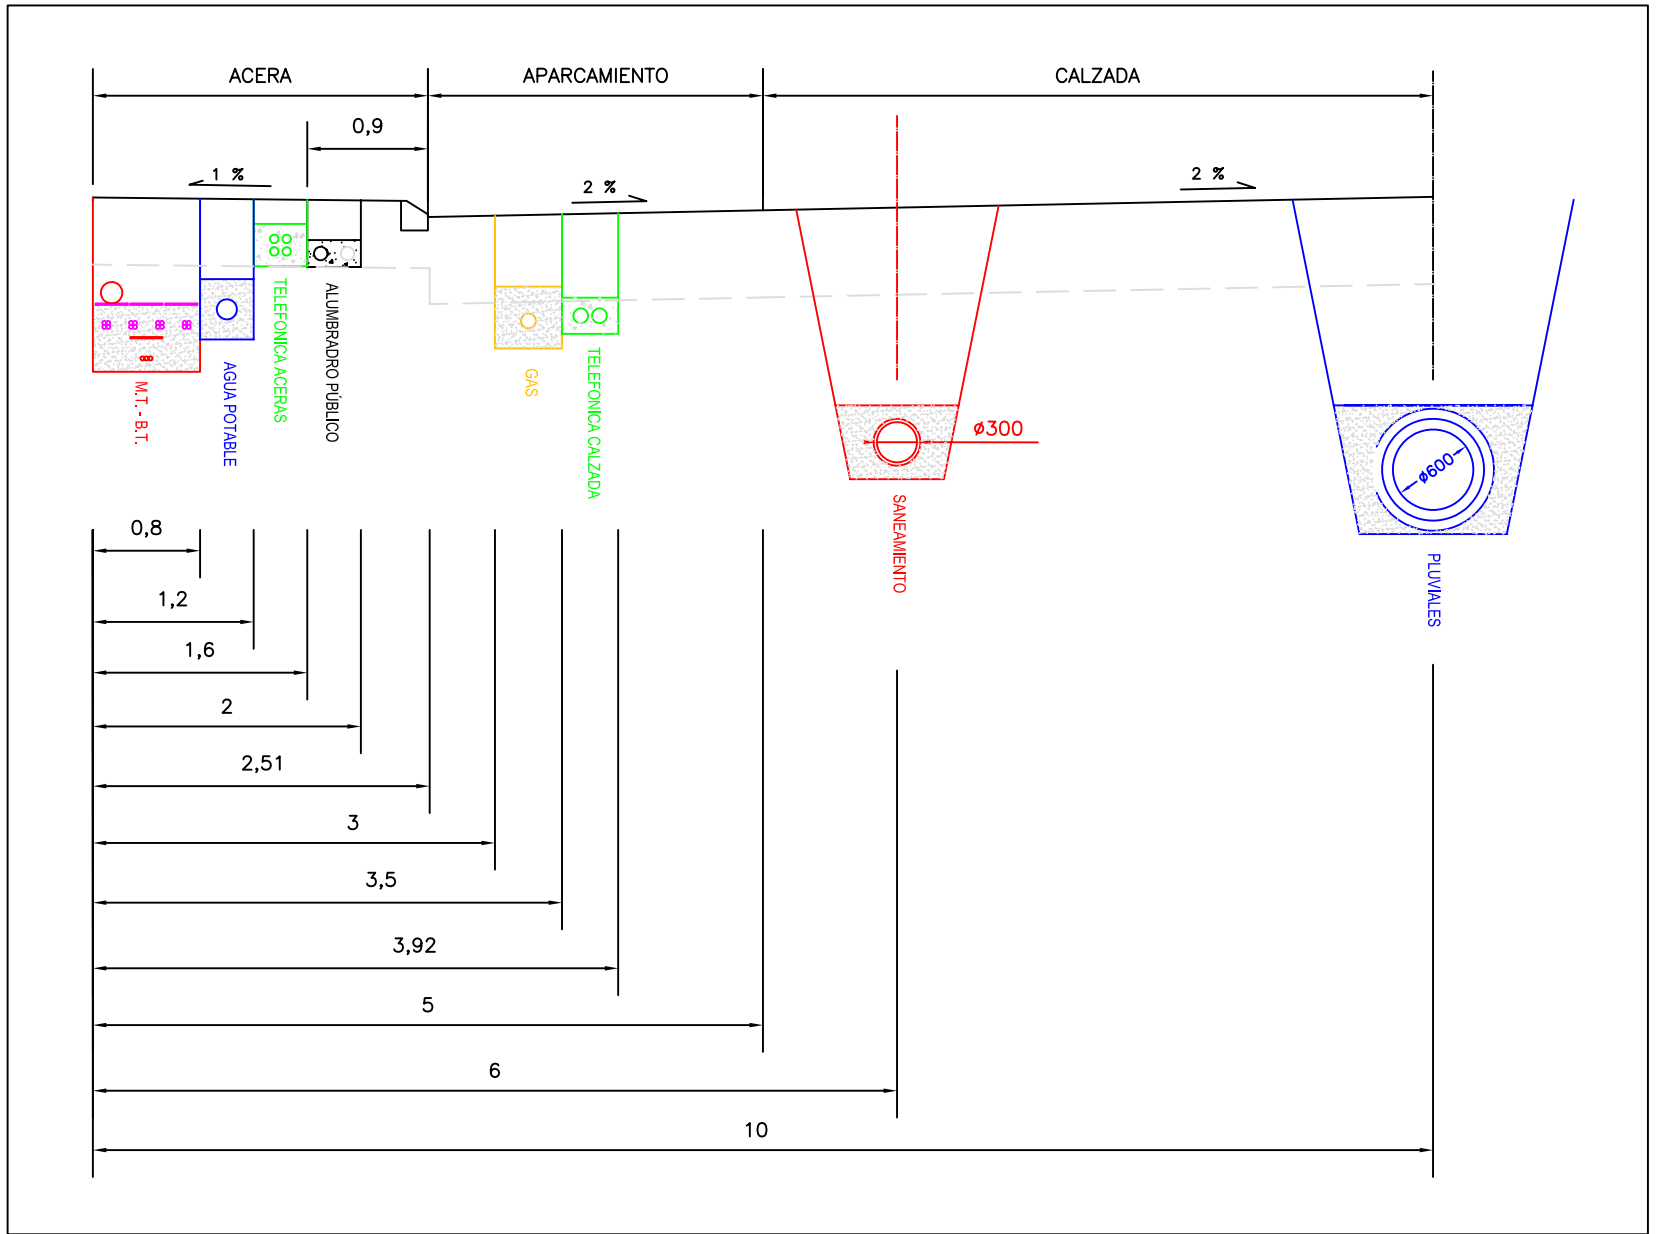

COORDENADAS PARCELA B 5		
Punto	X	Y
1	X = 719658.0816	Y = 4266845.6779
2	X = 719668.7958	Y = 4266889.3838
3	X = 719645.4860	Y = 4266895.0981
4	X = 719634.7718	Y = 4266851.3921

POTENCIA ASIGNADA 62 kw BT

