


LEYENDA ACOMETIDAS

	FAROLAS		SANEAMIENTO
	TELEFONICA		PLUVIALES
	AGUA POTABLE		
	BAJA TENSIÓN		

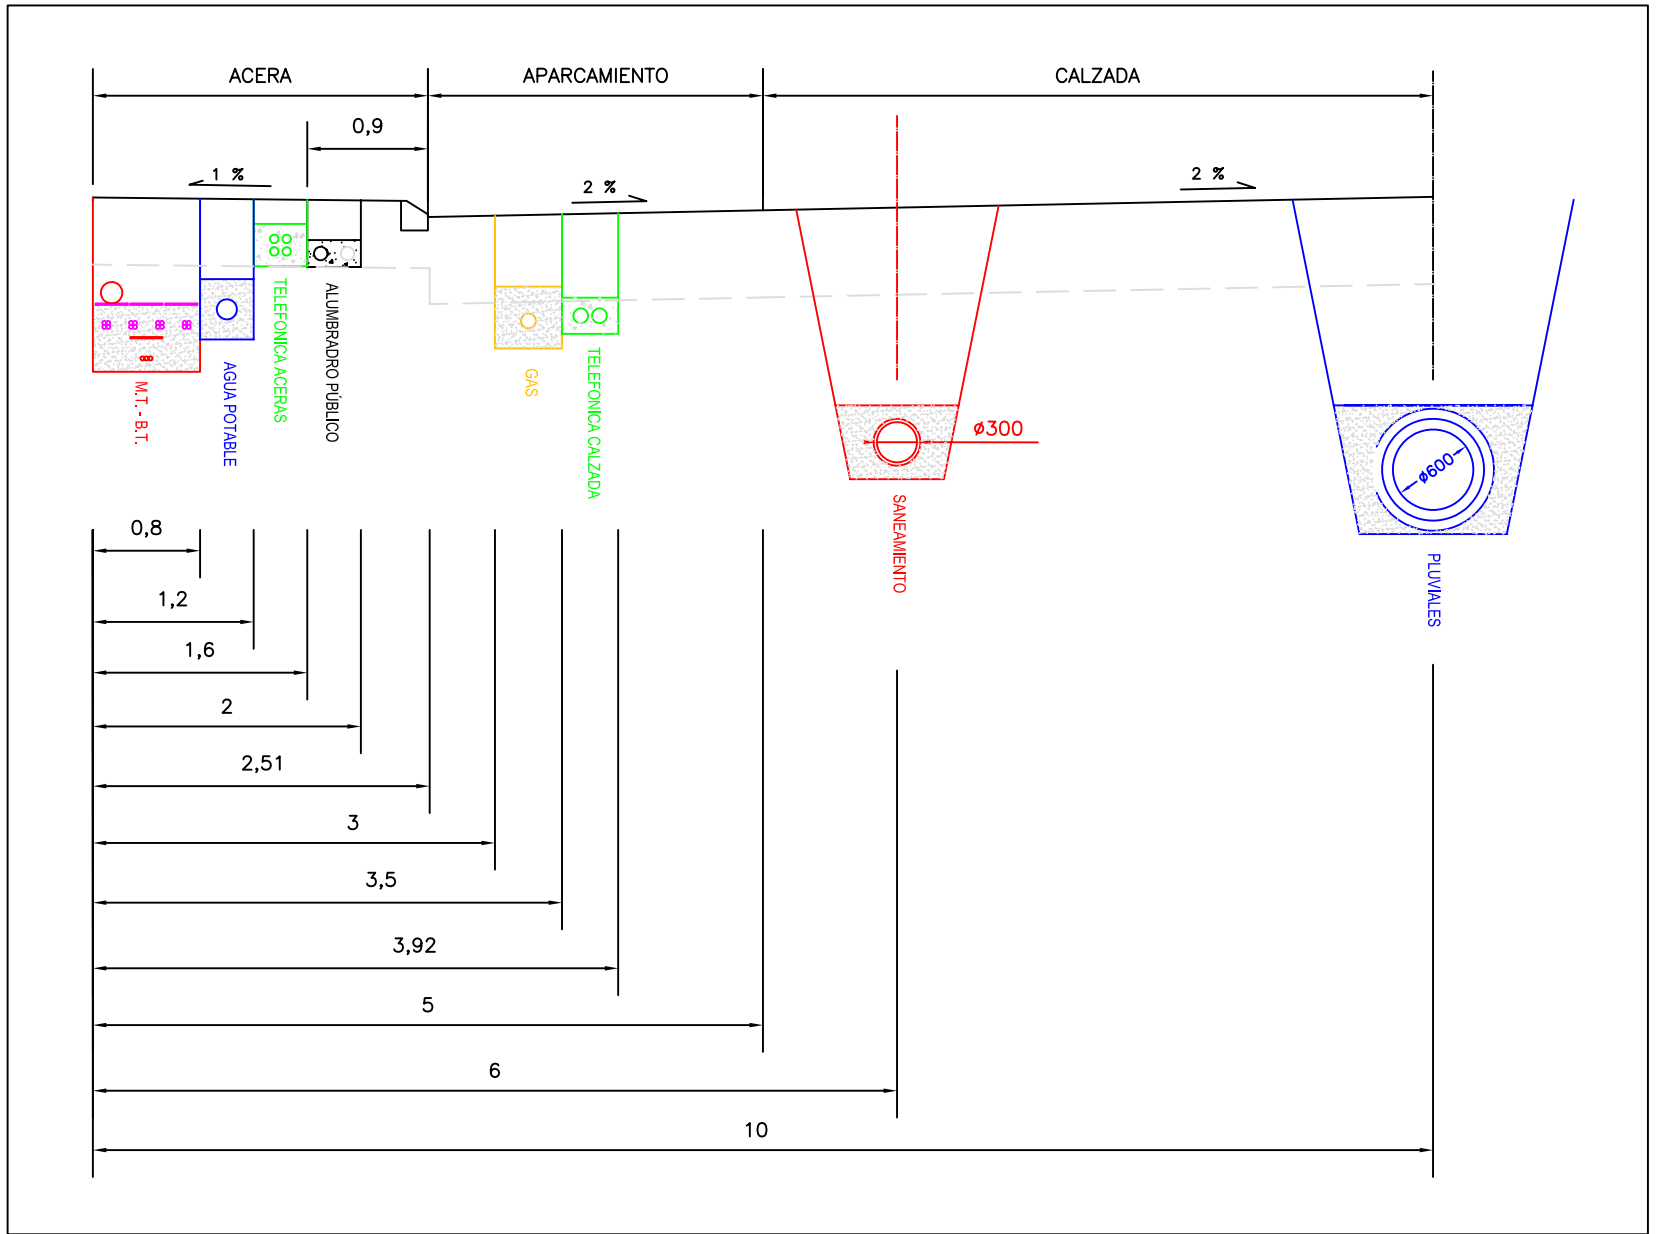

COORDENADAS PARCELA B 7		
Punto	X	Y
1	X = 719717.9621	Y = 4266830.9986
2	X = 719728.6763	Y = 4266874.7045
3	X = 719698.7361	Y = 4266882.0442
4	X = 719688.0219	Y = 4266838.3383

POTENCIA ASIGNADA 79.50 kw BT

