


LEYENDA ACOMETIDAS

	FAROLAS		SANEAMIENTO
	TELEFONICA		PLUVIALES
	AGUA POTABLE		
	BAJA TENSION		

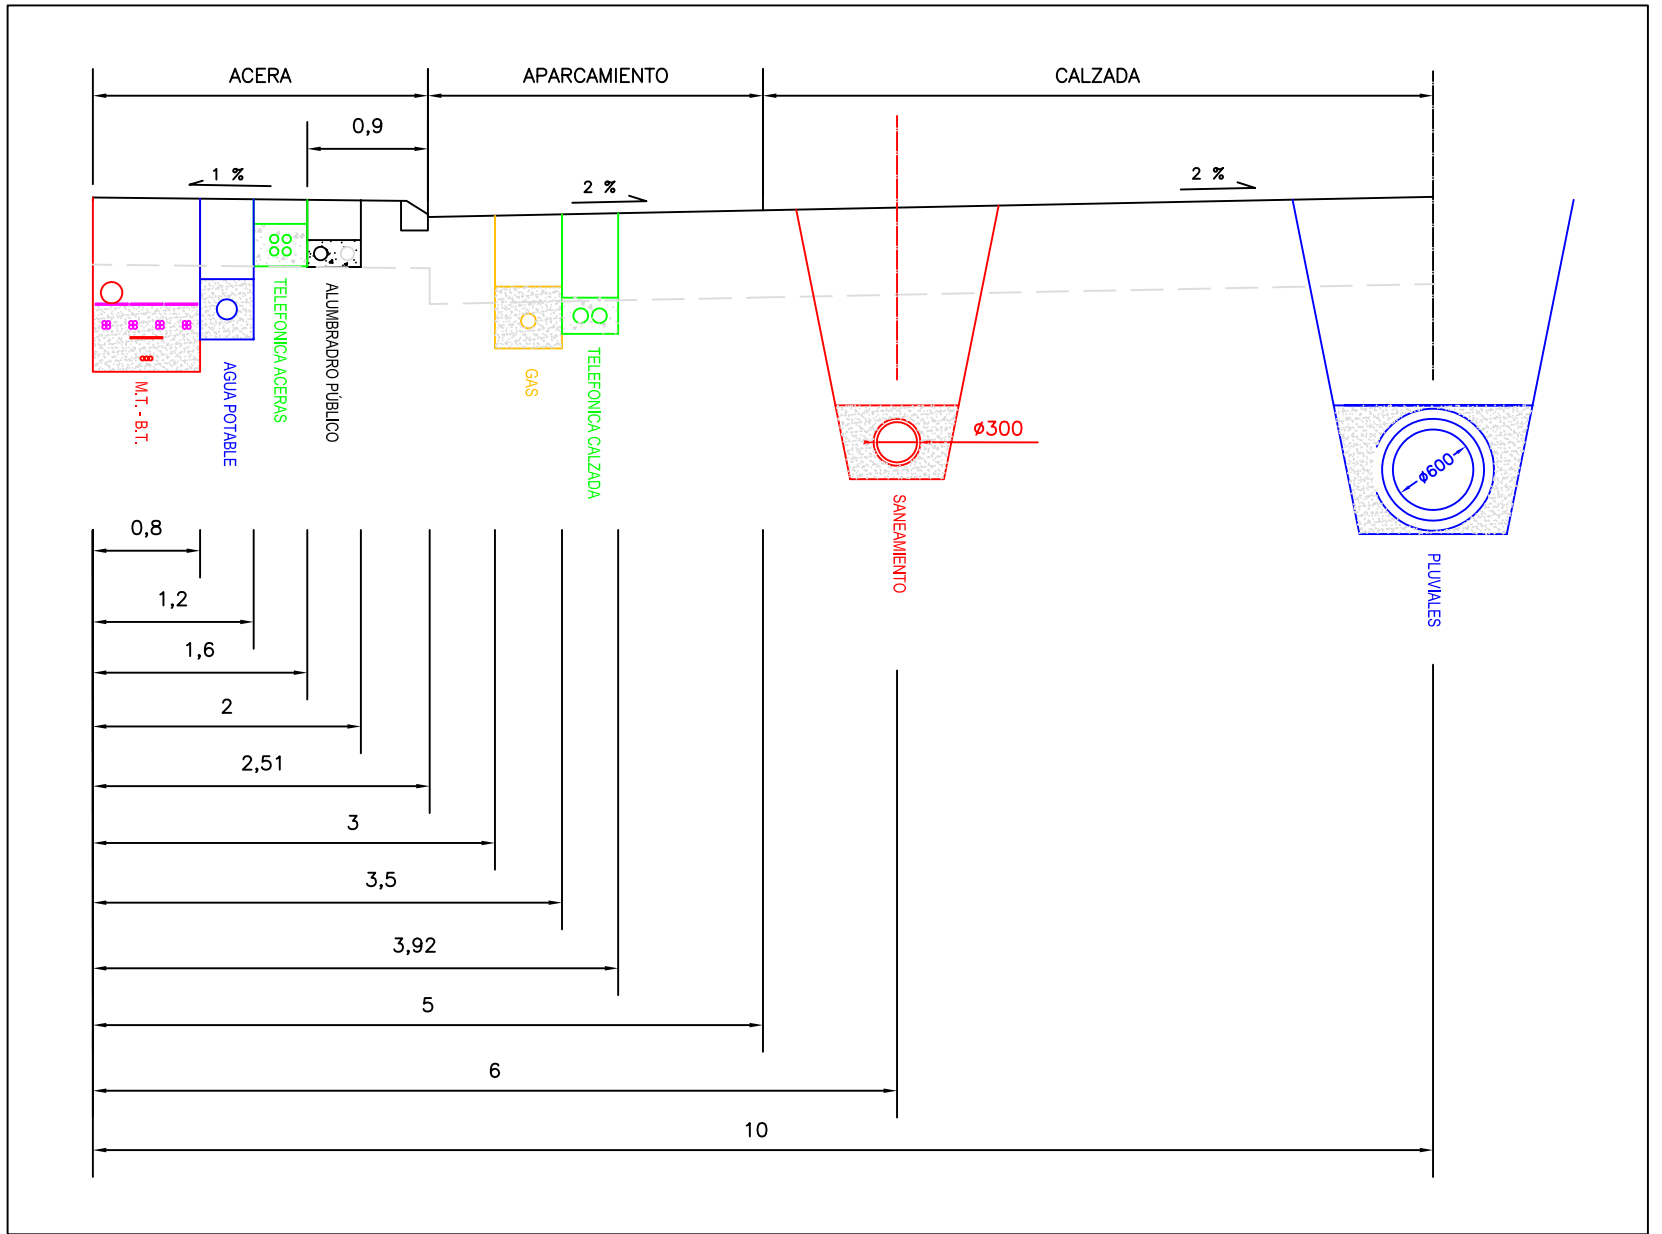

COORDENADAS PARCELA B 8		
Punto	X	Y
1	X = 719741.2719	Y = 4266825.2844
2	X = 719751.9861	Y = 4266868.9903
3	X = 719728.6763	Y = 4266874.7045
4	X = 719717.9621	Y = 4266830.9986

POTENCIA ASIGNADA 62 kw BT

