


LEYENDA ACOMETIDAS

	FAROLAS		SANEAMIENTO
	TELEFONICA		PLUVIALES
	AGUA POTABLE		
	BAJA TENSIÓN		

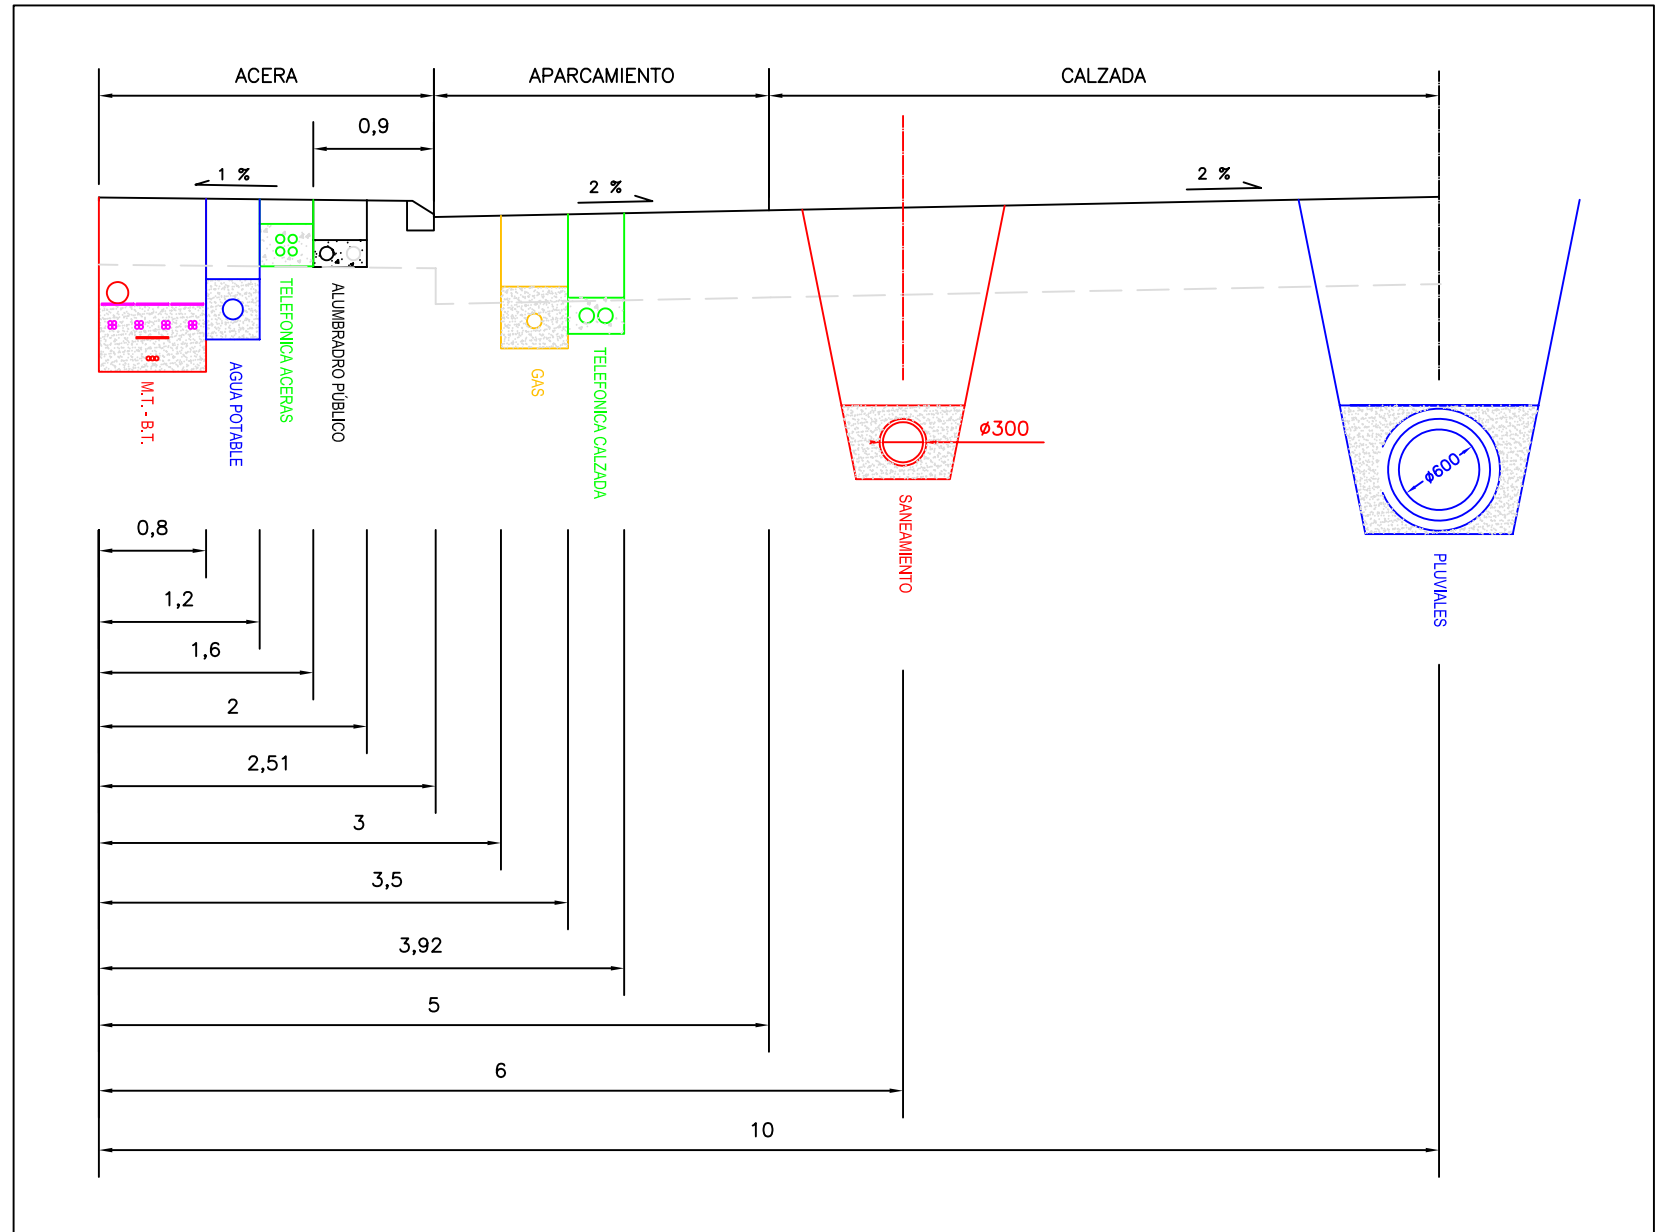

COORDENADAS PARCELA C 3		
Punto	X	Y
1	X = 719392.0560	Y = 4266797.6352
2	X = 719402.7702	Y = 4266841.3411
3	X = 719379.4603	Y = 4266847.0554
4	X = 719368.7462	Y = 4266803.3495

POTENCIA ASIGNADA 62 kw BT

