


LEYENDA ACOMETIDAS

	FAROLAS		SANEAMIENTO
	TELEFONICA		PLUVIALES
	AGUA POTABLE		BAJA TENSIÓN

SECCIÓN TIPO

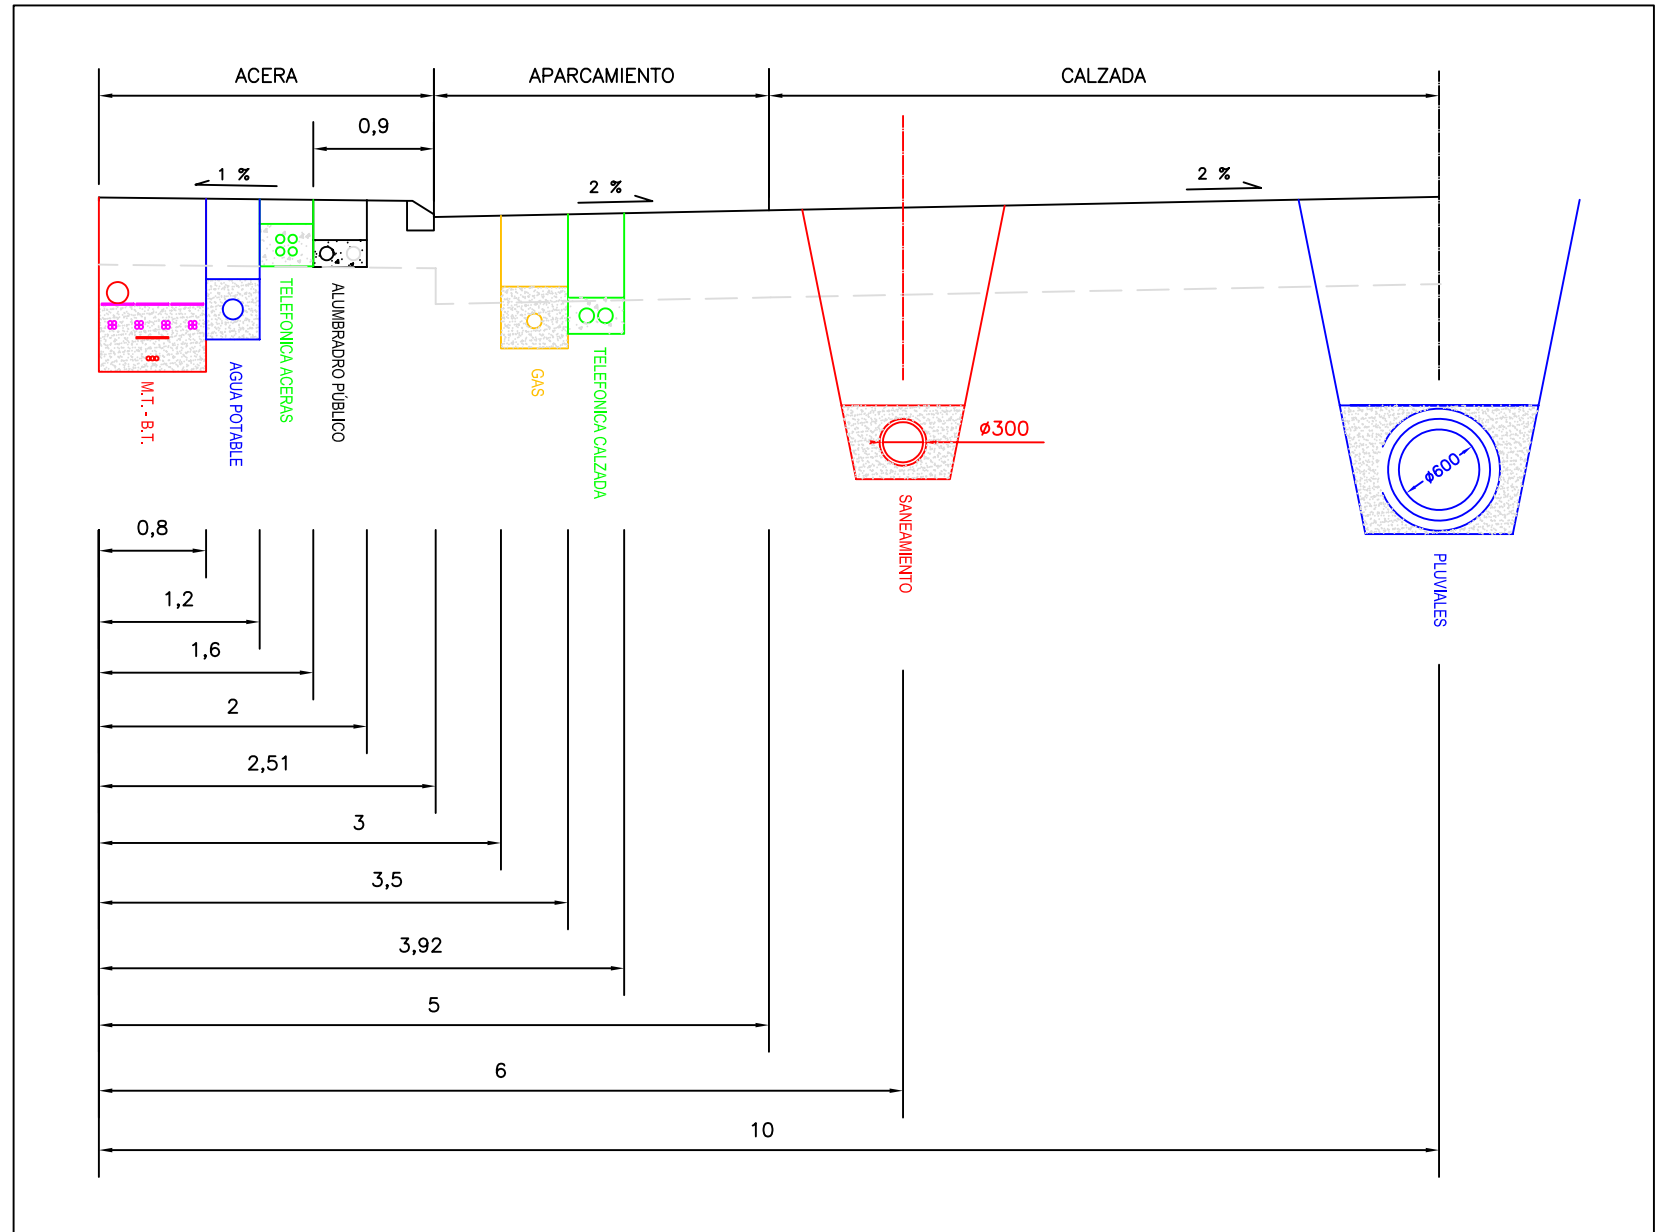

COORDENADAS PARCELA C 7		
Punto	X	Y
1	X = 719358.0320	Y = 4266759.6436
2	X = 719368.7462	Y = 4266803.3495
3	X = 719345.4363	Y = 4266809.0637
4	X = 719334.7221	Y = 4266765.3578

POTENCIA ASIGNADA 62 kw BT

