


E1  
1960 m<sup>2</sup>

LEYENDA ACOMETIDAS

	FAROLAS		SANEAMIENTO
	TELEFONICA		PLUVIALES
	AGUA POTABLE		
	BAJA TENSION		

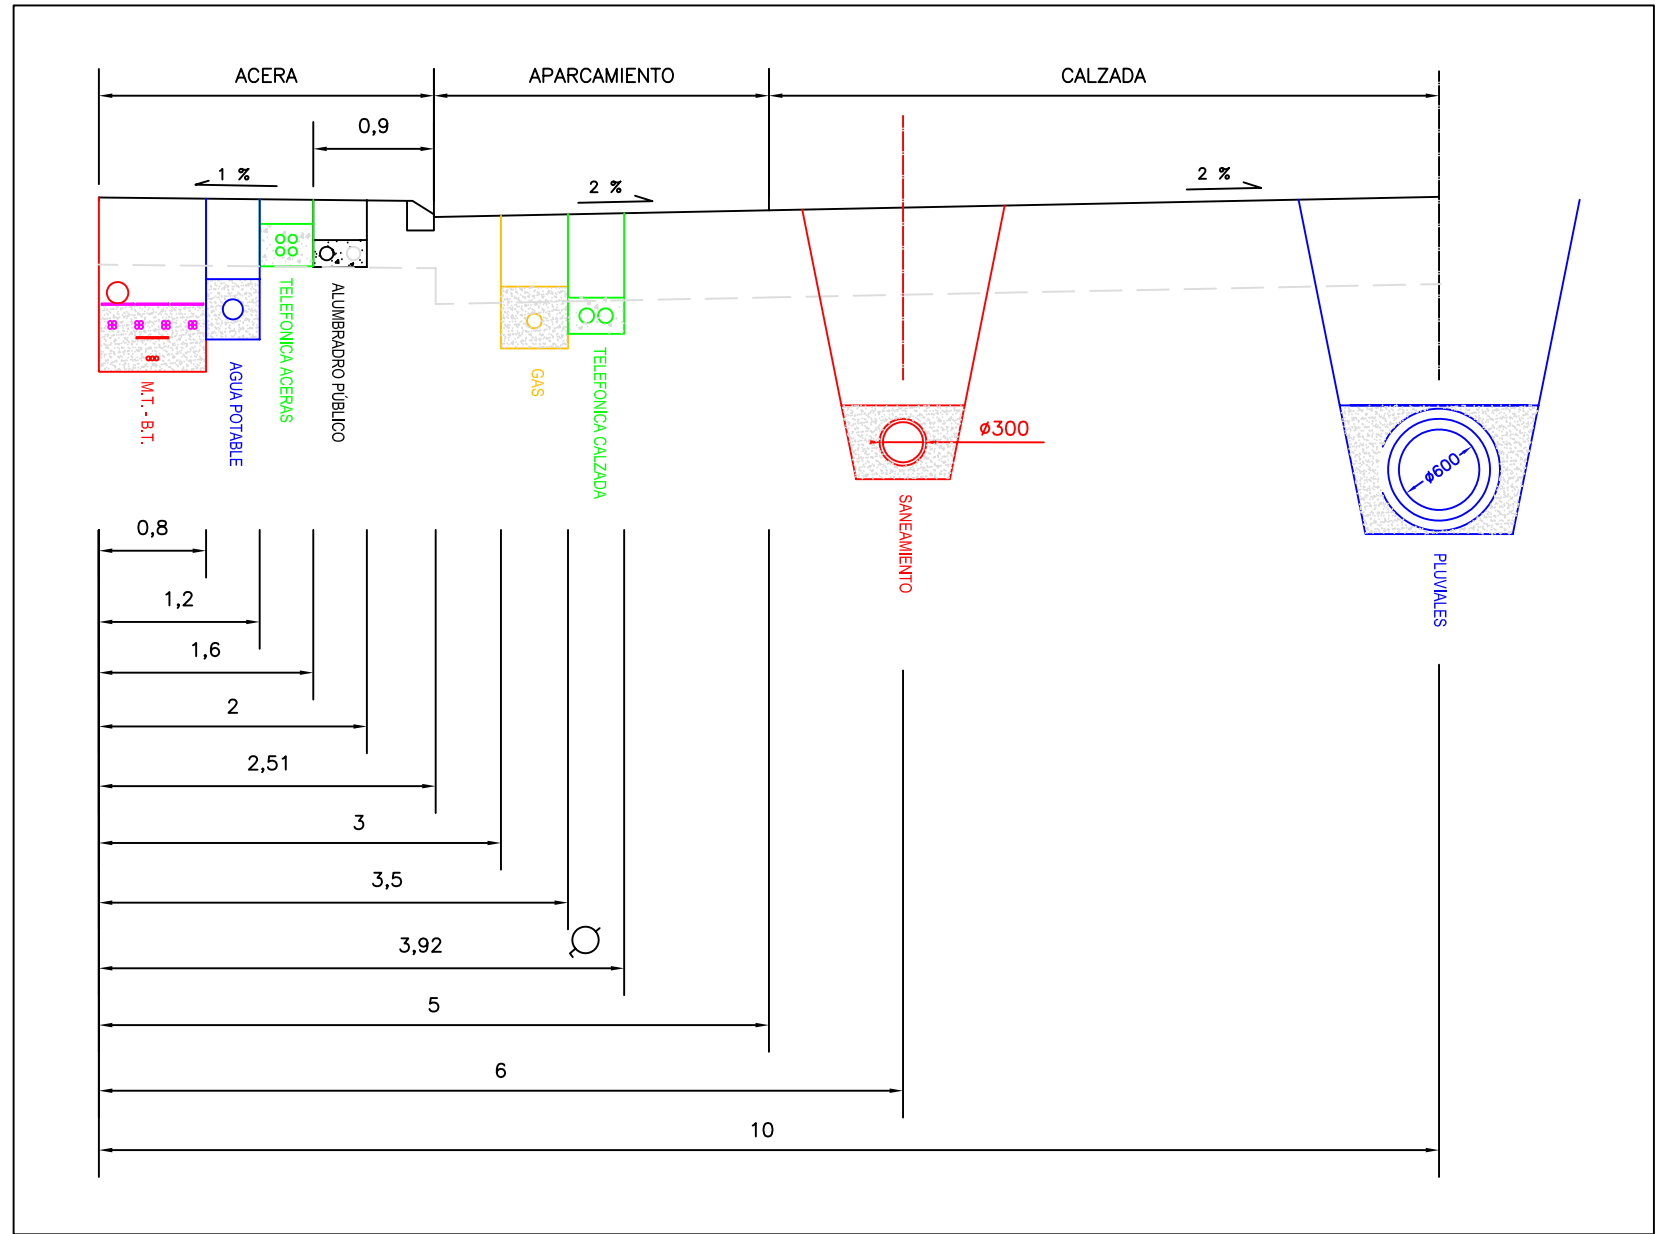

COORDENADAS PARCELA E 1		
Punto	X	Y
1	X = 719340.7248	Y = 4266699.6522
2	X = 719370.1316	Y = 4266736.0852
3	X = 719313.9673	Y = 4266749.8535
4	X = 719295.9949	Y = 4266739.4814
5	X = 719295.1160	Y = 4266736.4653

POTENCIA ASIGNADA 87 kw BT

